


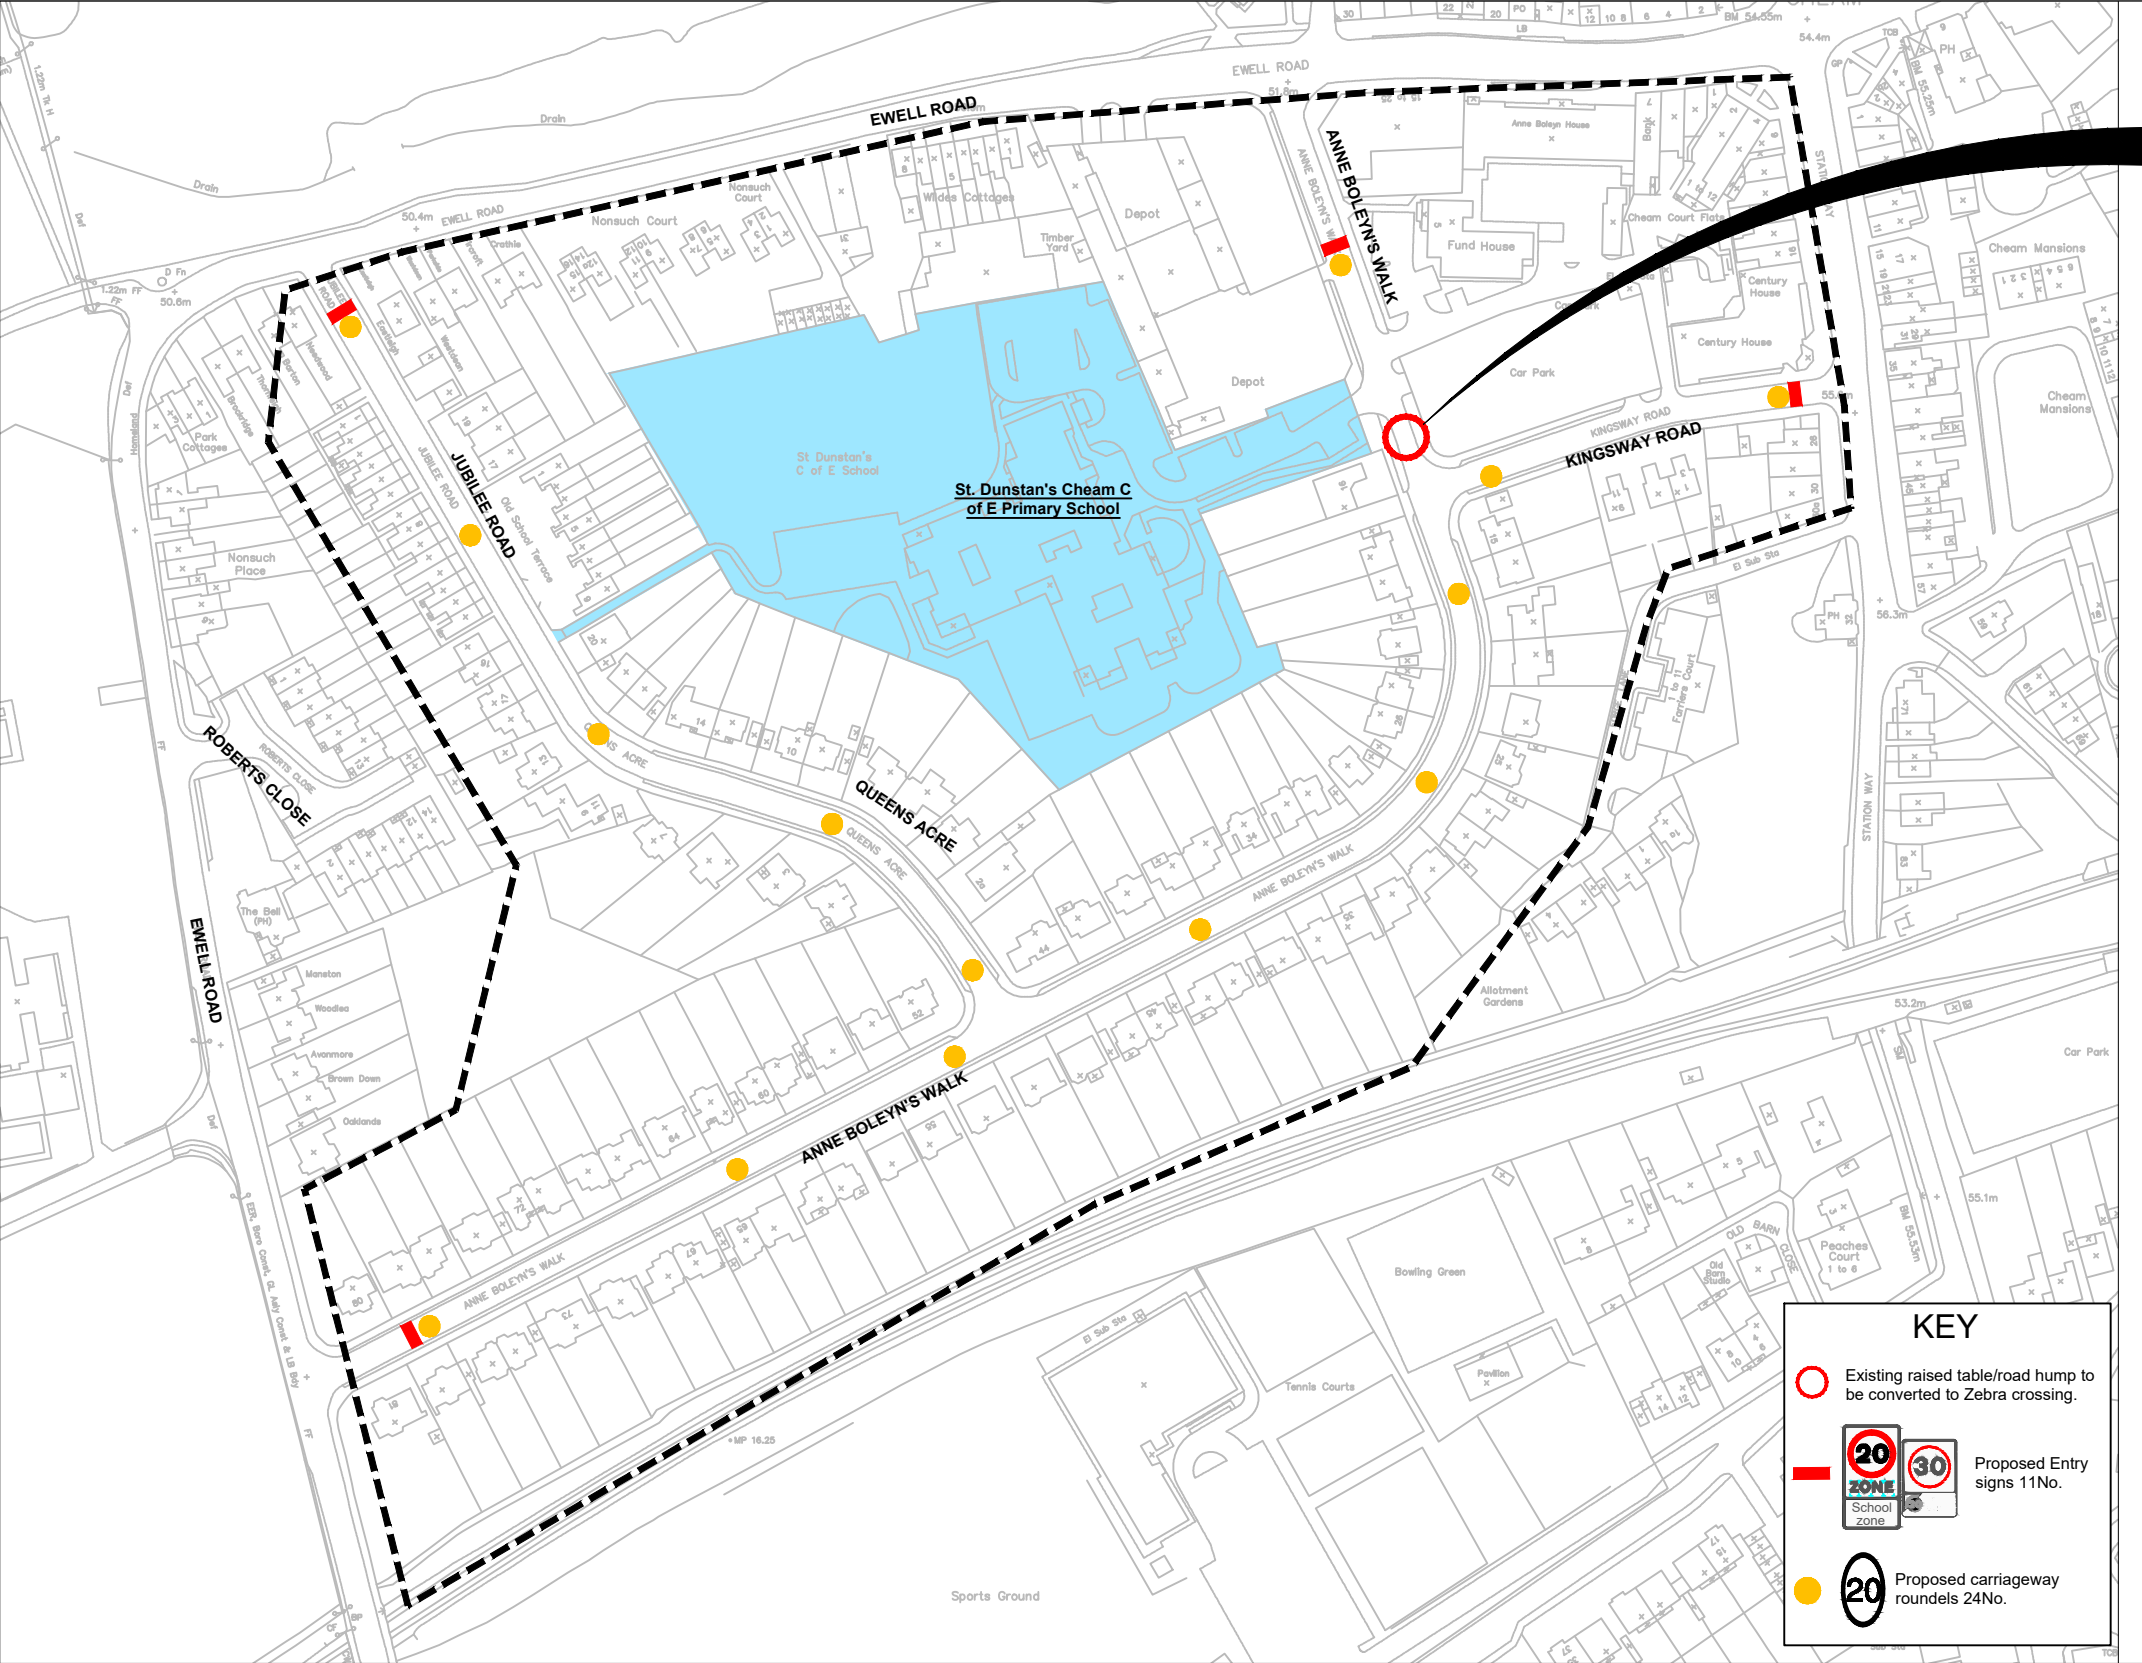

KEY

Existing raised table/road hump to be converted to Zebra crossing.

20

ZONE


School zone

30


Proposed Entry signs 11No.

20

Proposed carriageway roundels 24No.

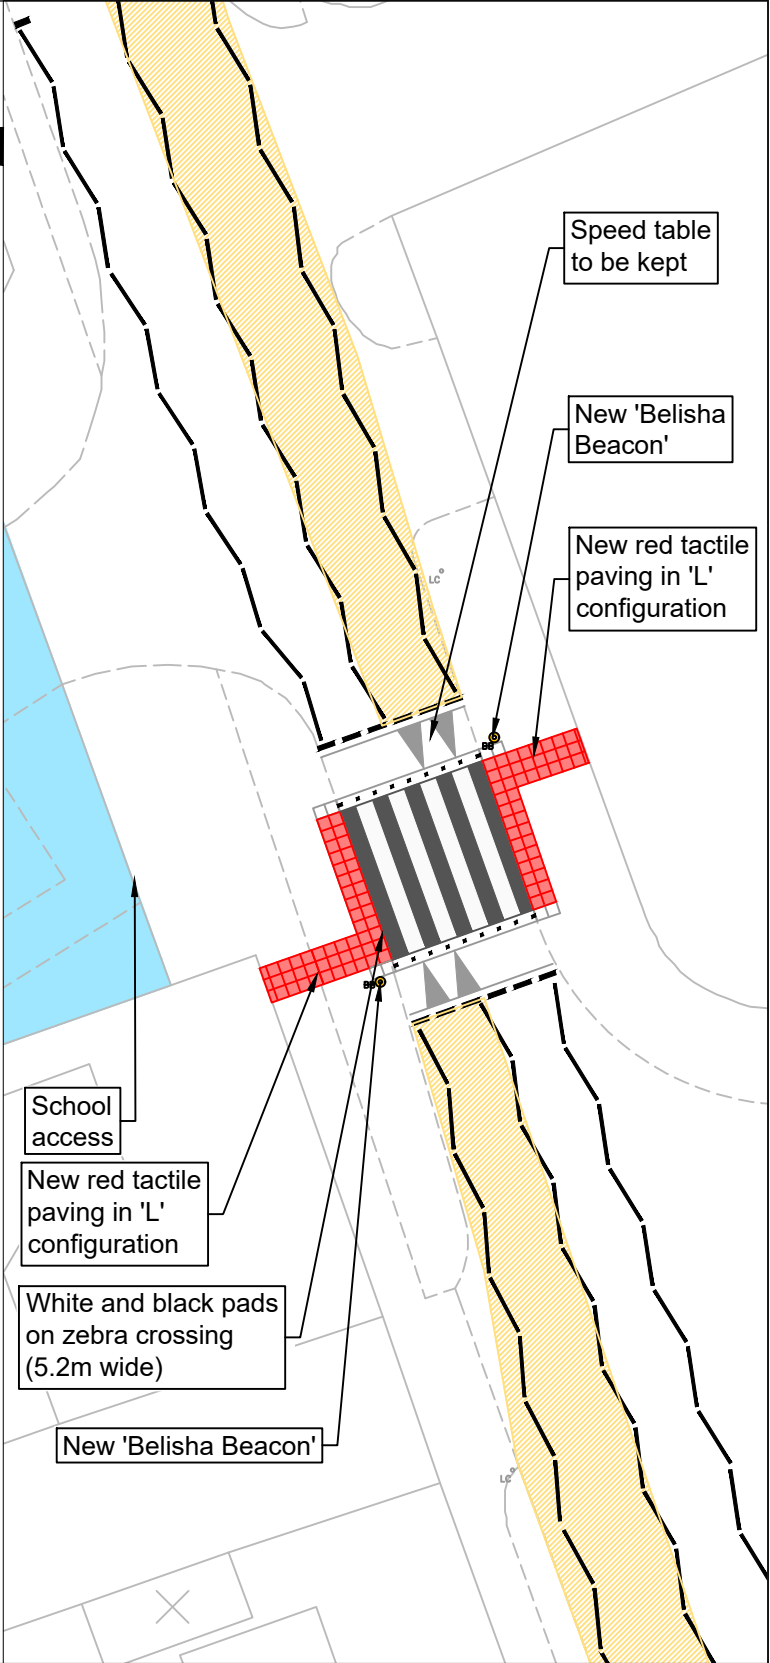

This map is reproduced from Ordnance Survey material with permission of Ordnance Survey on behalf of the controller of Her Majesty's Stationery Office (c) Crown Copyright. Unauthorised reproduction infringes Crown copyright and may lead to prosecution or civil proceedings. London Borough of Sutton 100008655X (2017)

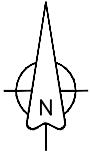

Highways and Transport,
Environment, Housing, and Regeneration
24 Denmark Road
Carshalton, Surrey
SM5 2JG



Job

St. Dunstans School Area
Cheam

Title

Proposed 20mph Zone and
'Zebra' Crossing

Consultation Plan

Drawn RH	Checked GV	Approved CS
Scale NTS	Date: 10/2017	

Drg. No. T30132-P-03	Rev.
File Path & Name	