


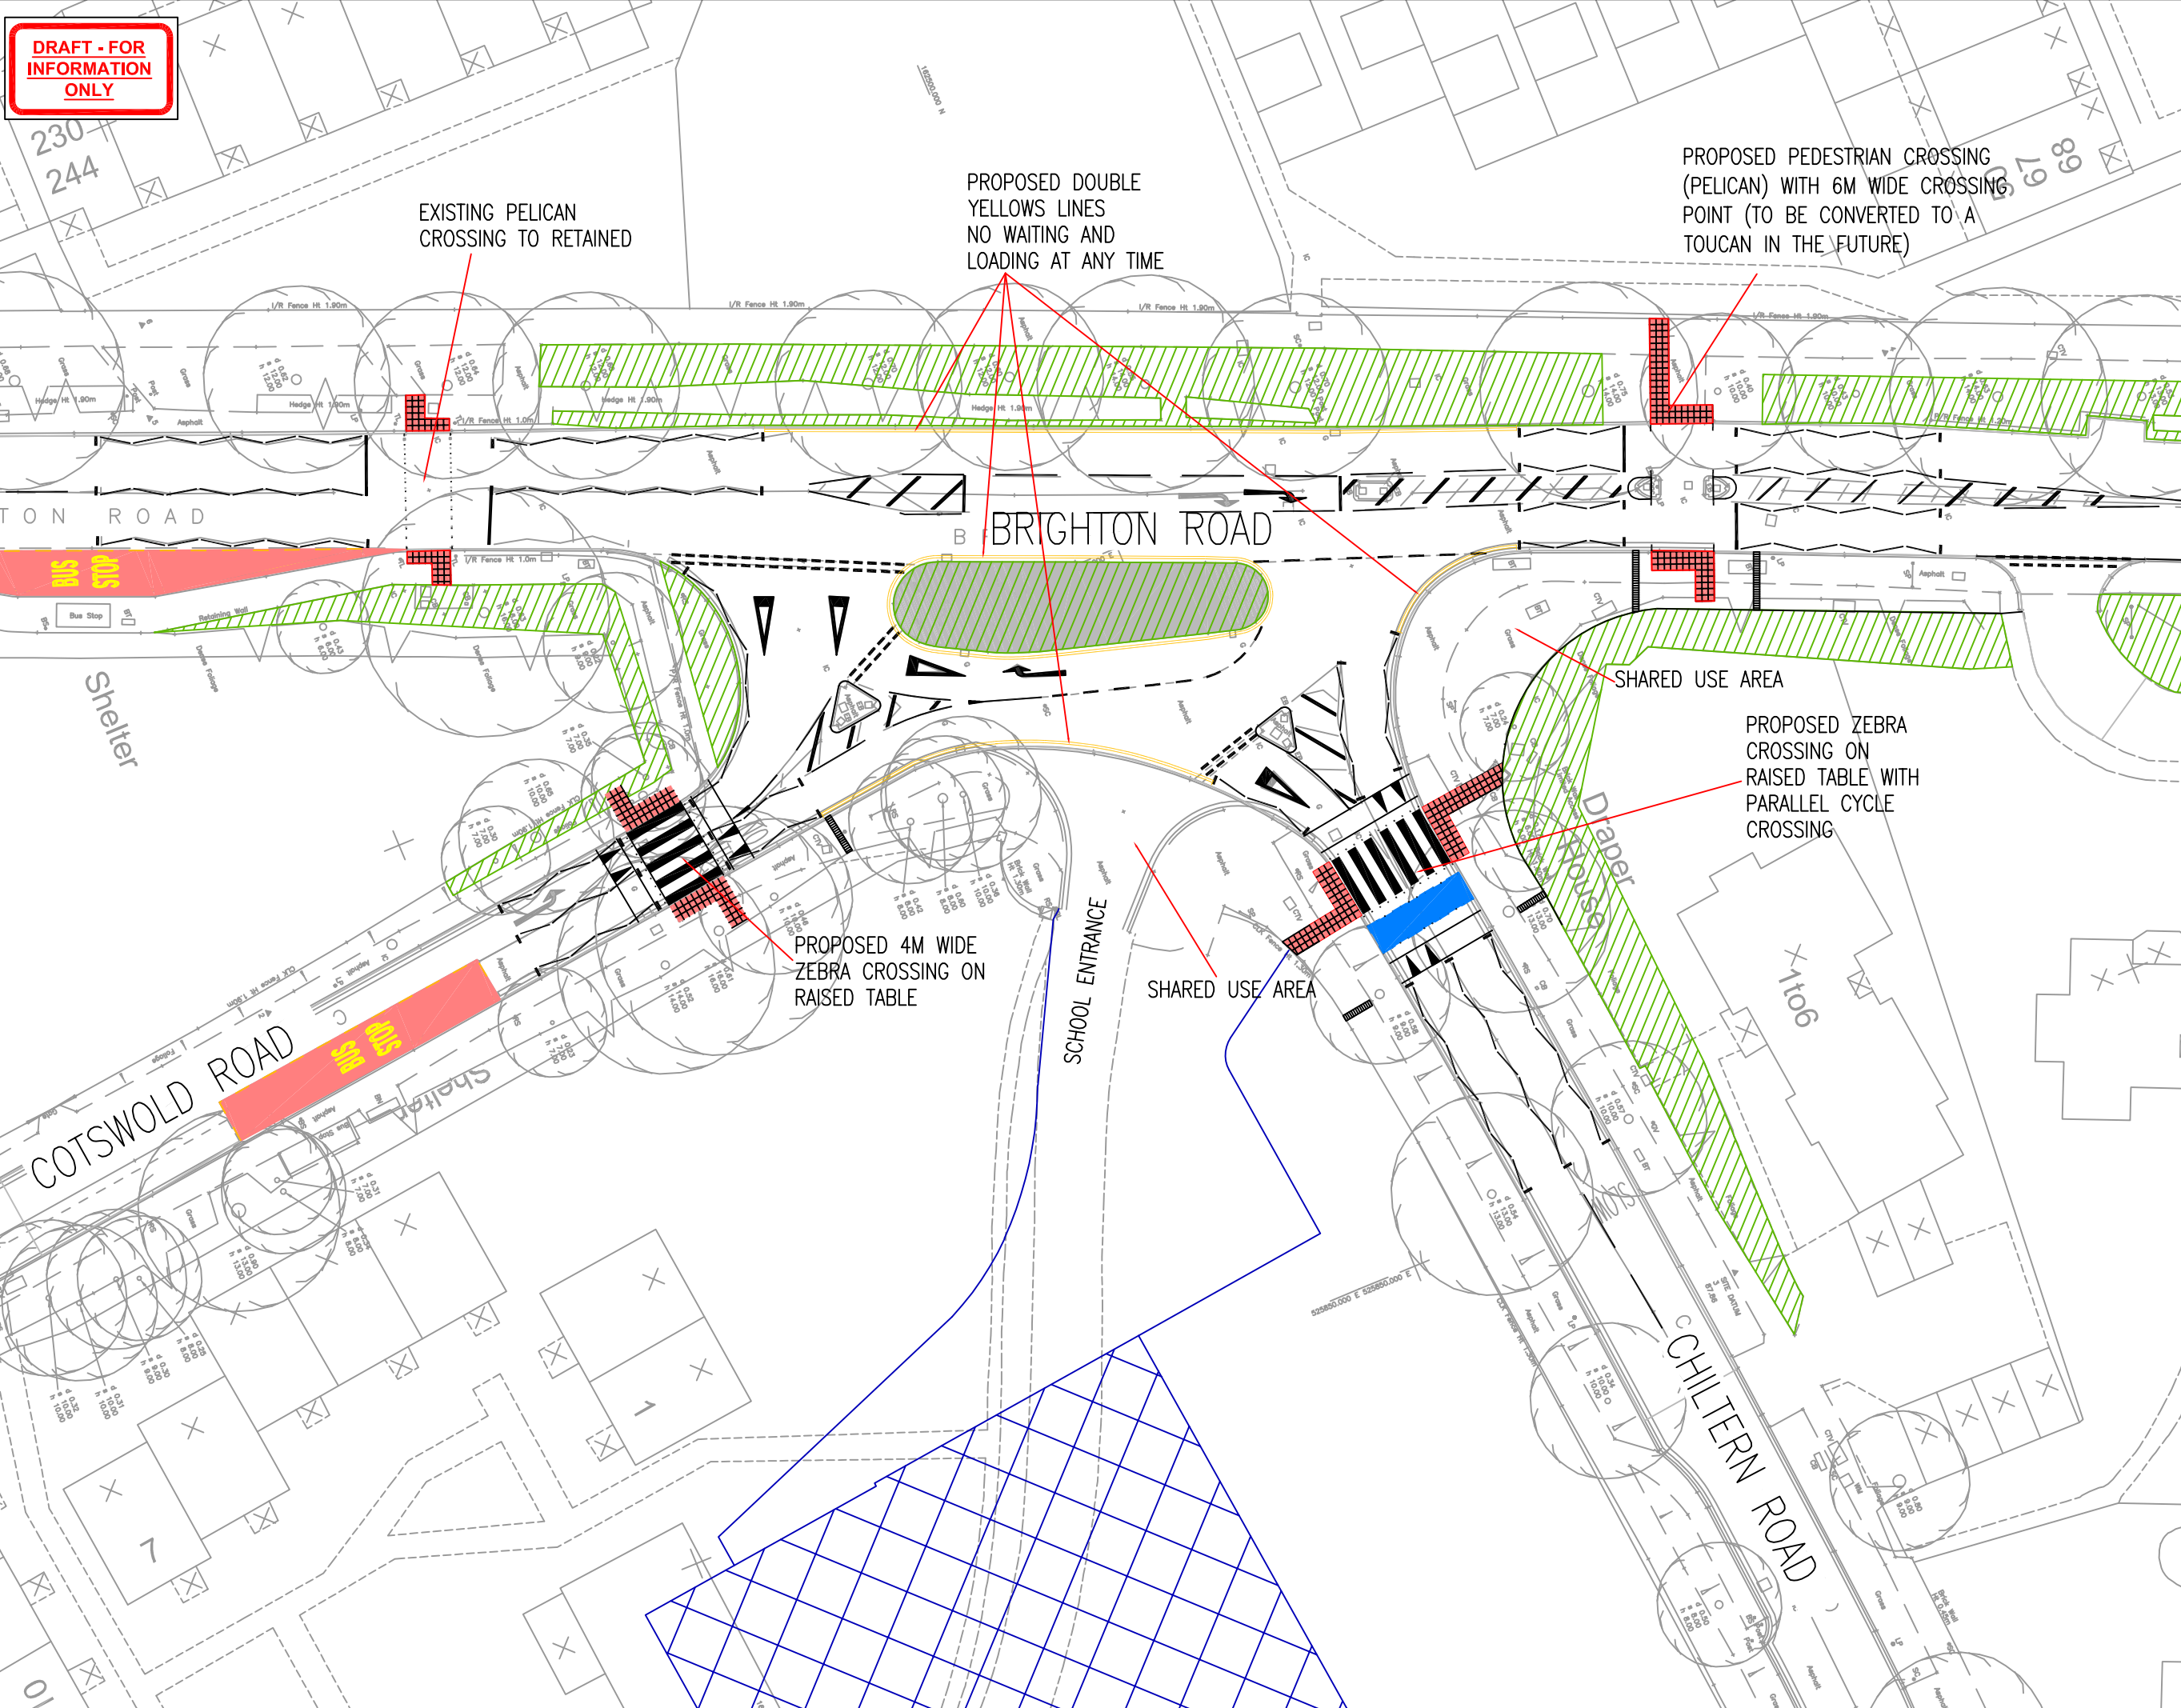

Notes

1. THESE PROPOSALS MAY BE SUBJECT TO CHANGE AS A RESULT OF DETAILED SURVEY

KEY

LANDSCAPE

BUS STOP

NEW DOUBLE YELLOW LINES

Revisions

No.	Description	Chk.	Date
-----	-------------	------	------

Highways & Transport
Environment, Housing & Regeneration
24 Denmark Road
Carshalton
Surrey
SM5 2JG



Tel: 020 8770 6455

Warren Shadbolt
Assistant Director Safer & Stronger Communities
Environment, Housing and Regeneration
London Borough of Sutton

Job

Brighton Road/
Cotswold Road/Chiltern Road
Sutton

Title

Proposed Pedestrian
and Cyclist Improvements

This map is reproduced from Ordnance Survey material with permission of Ordnance Survey on behalf of the controller of Her Majesty's Stationary Office (c) Crown Copyright. Unauthorised reproduction infringes Crown copyright and may lead to prosecution or civil proceedings. London Borough of Sutton 100008655X (2018).

Drawn
RF

Approved
LR

Date:
November 2018

Scale
N.T.S

Checked
GV

Rev.

Drg. No.
T30099/P/02

File Path & Name