


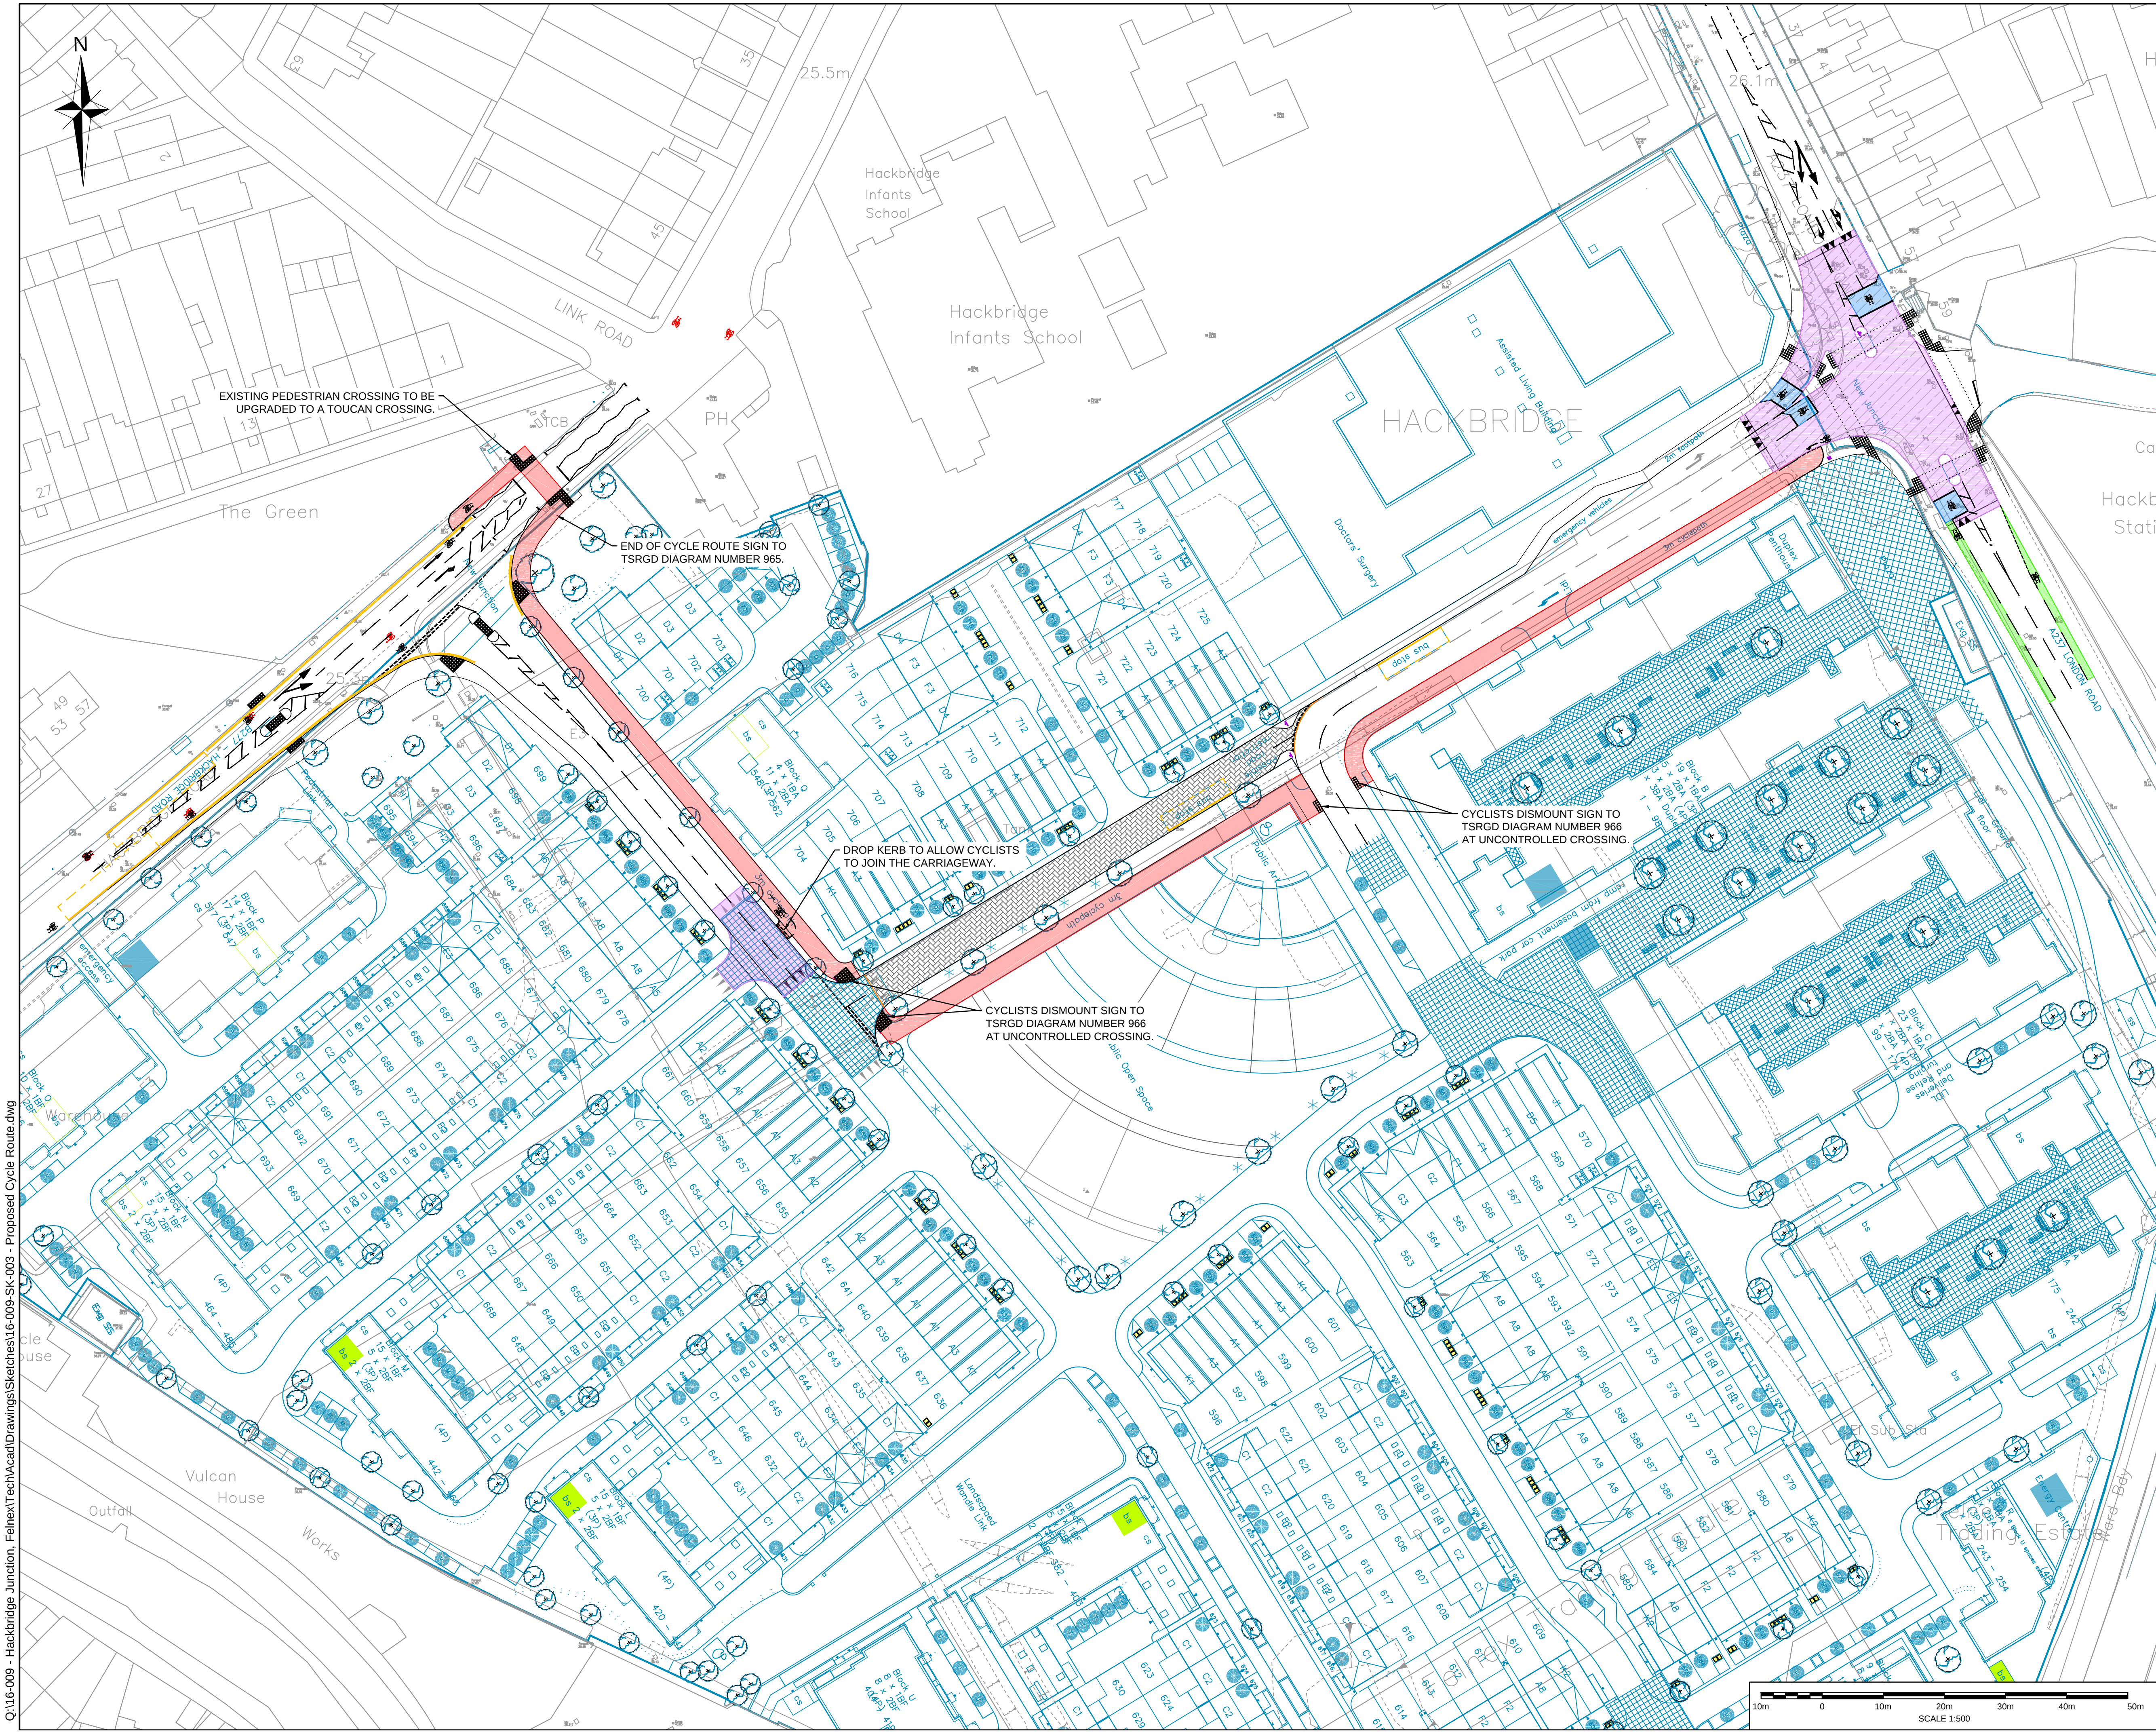

- NOTES
- KEY
- ON STREET ADVISORY CYCLE LANE (TO BE COLOURED GREEN)
 - 3m WIDE SHARED FOOTWAY / CYCLEWAY
 - 75mm HIGH RAISED TABLE
 - PROPOSED ADVANCE STOP LINE
 - PROPOSED BLOCK PAVING
 - EXISTING ROAD MARKINGS TO TSRGD DIAGRAM NUMBER 1057
 - PROPOSED ROAD MARKINGS TO TSRGD DIAGRAM NUMBER 1057

A SHARED FOOTWAY / CYCLEWAY UPDATED		HM	DG	JM	14.04.2016
Rev	Amendments	Dm	Chk	App	Date

Odyssey Markides

Elizabeth House
29 York Road
London
SE1 7NG

Telephone: 0207 620 2444
Fax: 0207 620 1168
E: enquiries@odysseymarkides.com
W: www.odysseymarkides.com

Job Title
**FELNEX TRADING ESTATE
PHASE 1, LONDON**

Drawing Title
PROPOSED CYCLE ROUTES

Client
BDW TRADING LIMITED

Scale 1:500 @A1	Date MAR.16	Designed CDU
Drawn CDU	Checked DG	Approved JM
Job No 16-009	Drawing No 16-009-SK-003	Rev A